


(1) 配置図 縮尺=1/200

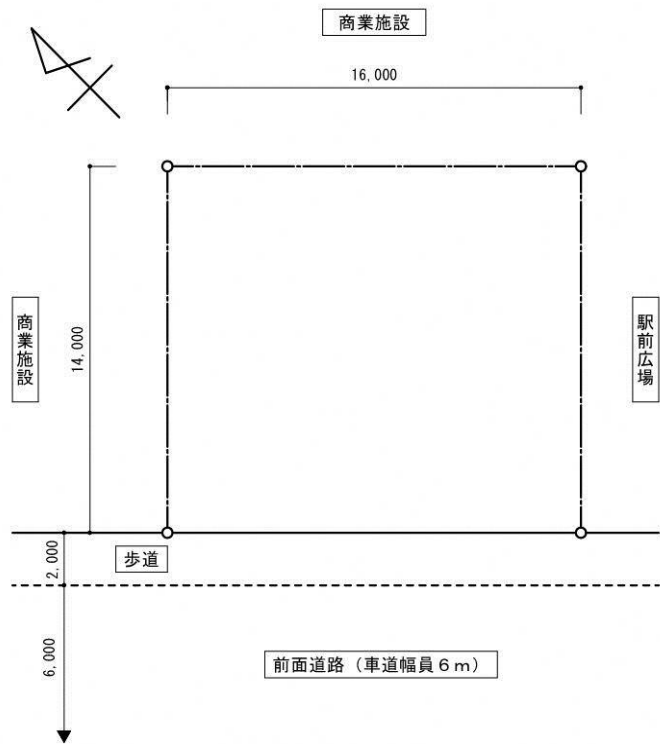

(2) 設計主旨(おおむね100字から150字程度)

---



---



---



---



---



---



---

(3) 1階平面図 縮尺=1/100



(4) 2階平面図 縮尺=1/100

